

B-1 FLOOR PLAN

SCALE: 1/4"=1'

DATE: REVISION:

DATE: ISSUE:

- GENERAL NOTES:
1. This drawing is the exclusive property of the Architect, GBM Limited and the reproduction in whole or in part is prohibited without prior written consent of GBM Limited.
 2. The Contractor is to check and verify all levels datum and dimensions and report any discrepancy or omission to the Architect, prior to construction.
 3. Drawings are not to be scaled
 4. The Architect is not responsible for dimensions of the site plan unless they are taken directly from a registered boundary survey carried out by a Licensed Land Surveyor.
 5. This drawing is to be read in conjunction with Structural, Mechanical, Electrical and / or other consultant's documentation that is applicable to the project.


PROJECT:
HERITAGE QUAY
RETAIL UNITS

DRAWING:
FLOOR PLAN
BLDG 1

DRAWN BY: -	PROJECT #: 11009
CHECKED BY: C.H	SCALE: AS SHOWN

DRAWING #:
A-101

A						
A-1 -	A-2 -	A-3 -	A-4 -	A-5 -	A-6 -	

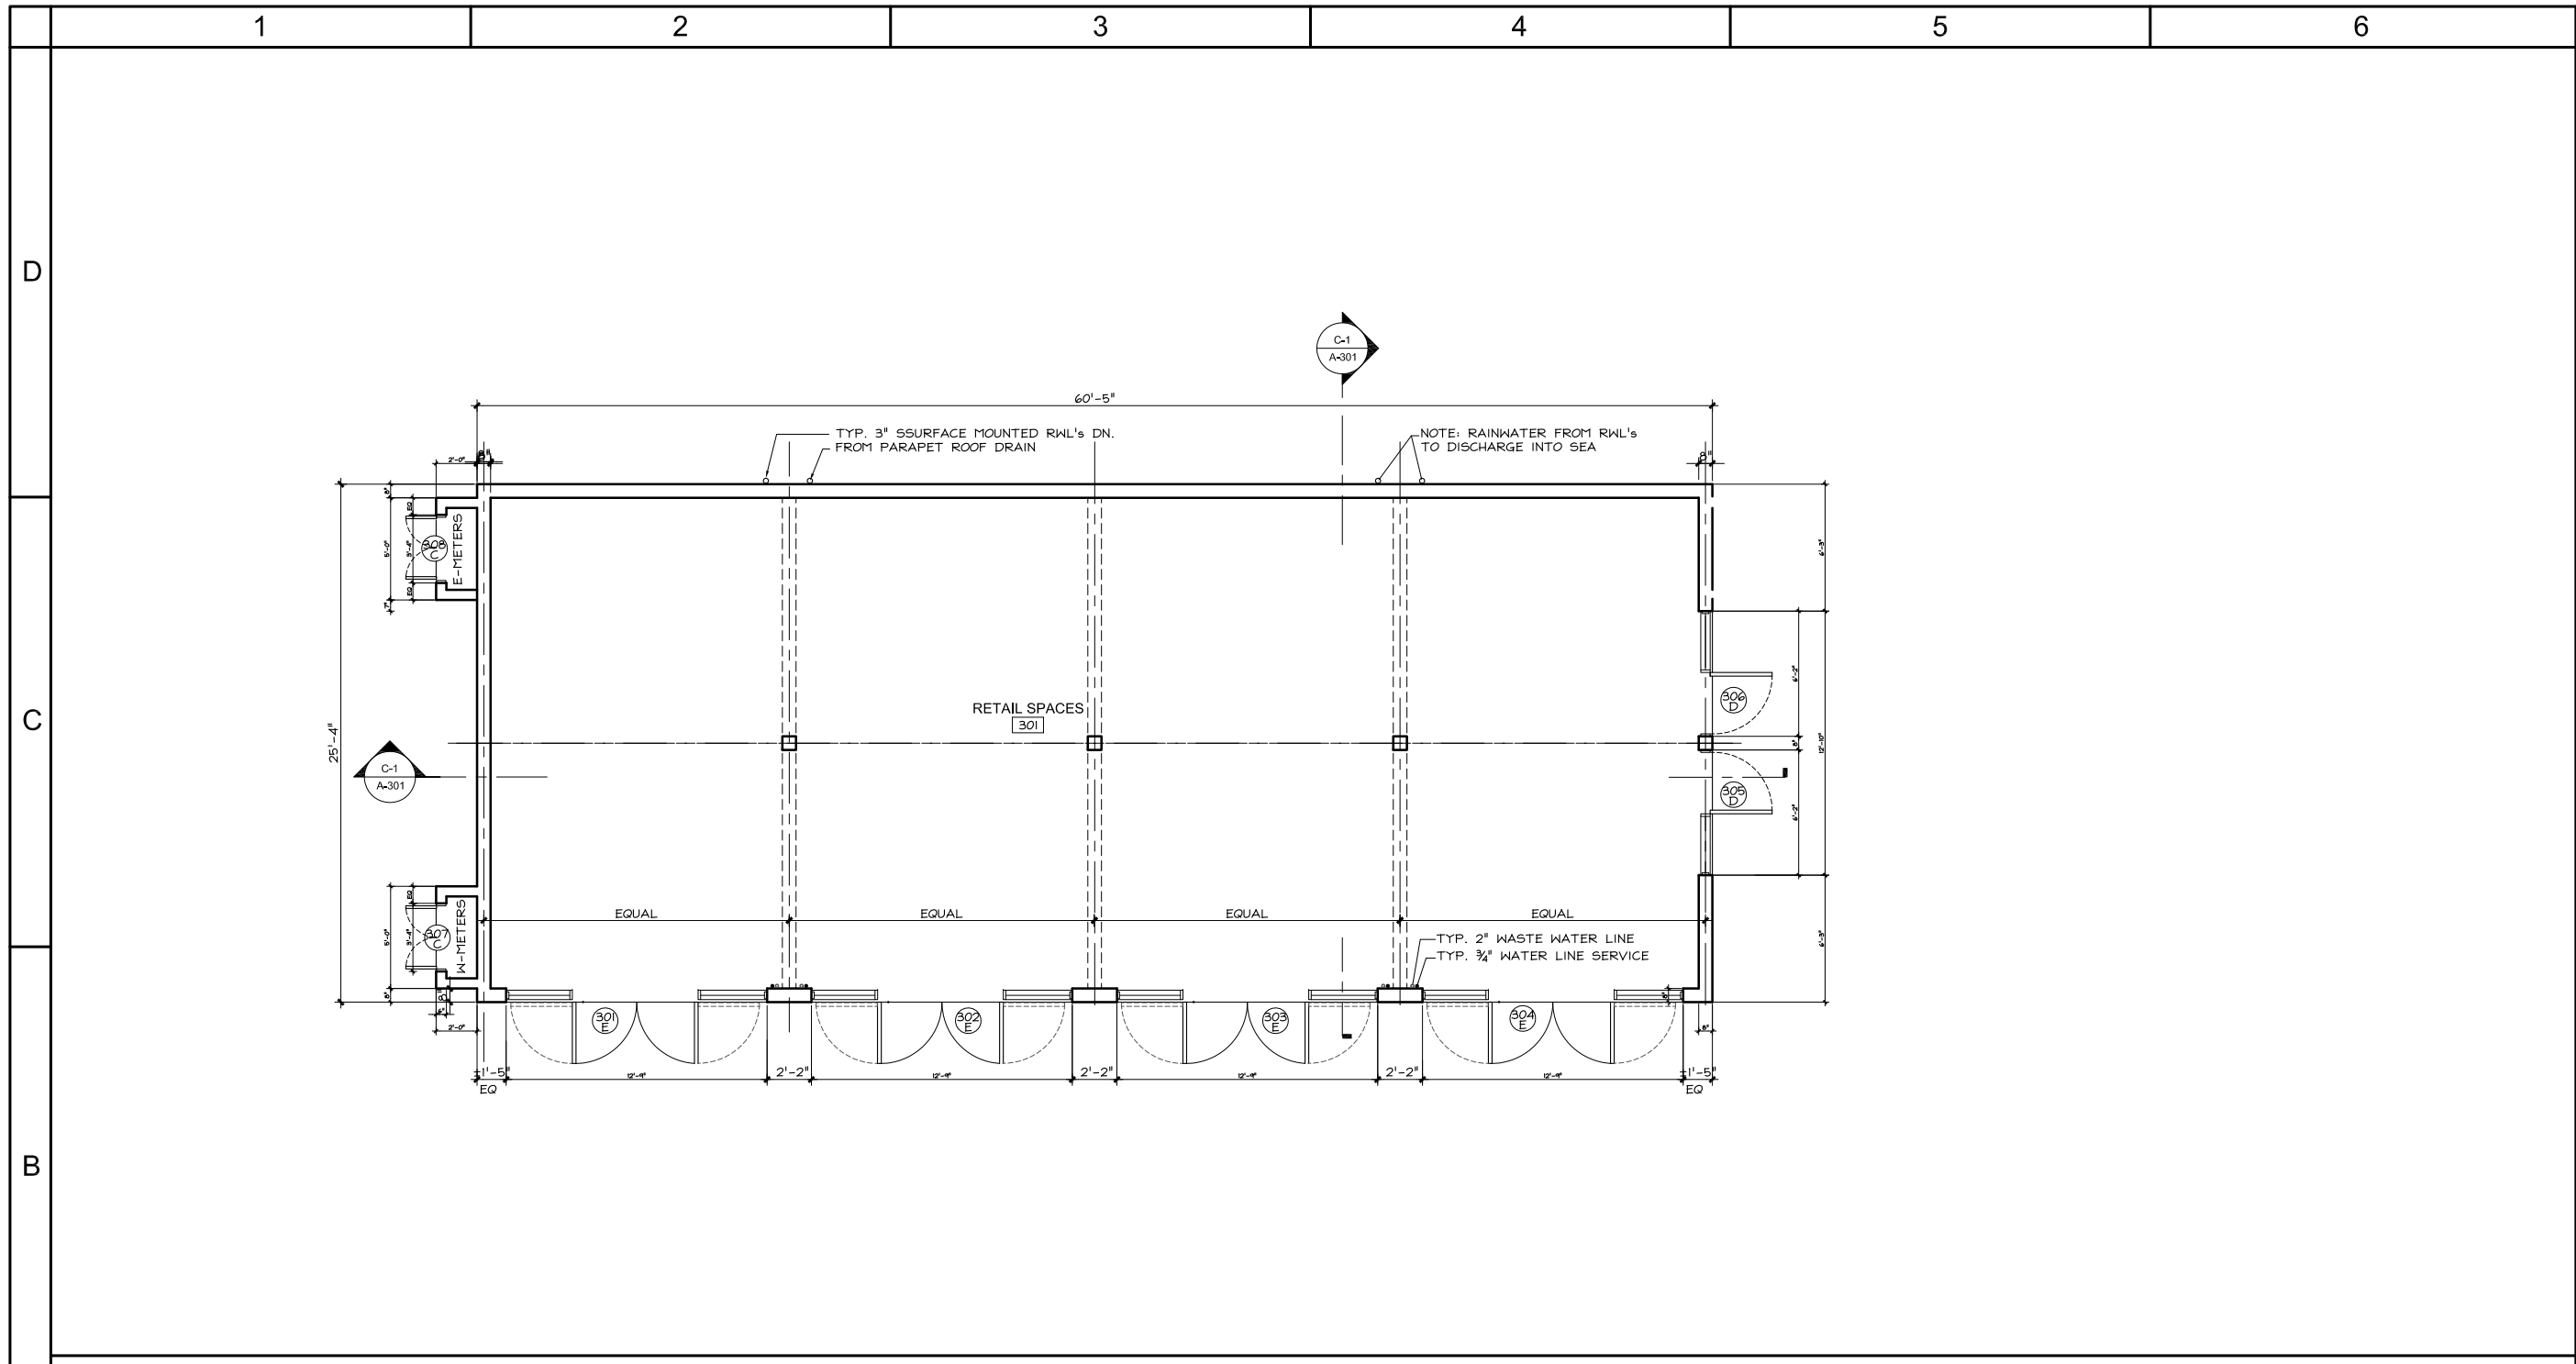

B-1 FLOOR PLAN

SCALE: 1/4"=1'

DATE:	REVISION:
July 28 2011	Relocated Electrical closets
July 22 2011	Revised door type A
July 28 2011	Revised door type A
Nov 03 2011	Revised door length dim.

DATE:	ISSUE:
May 28 2011	Revised to 1566mm

- GENERAL NOTES:
1. This drawing is the exclusive property of the Architect, OBM Limited and the reproduction in whole or in part is prohibited without prior written consent of OBM Limited.
 2. The Contractor is to check and verify all levels datum and dimensions and report any discrepancy or omission to the Architect, prior to construction.
 3. Drawings are not to be scaled
 4. The Architect is not responsible for dimensions of the site plan unless they are taken directly from a registered boundary survey carried out by a Licensed Land Surveyor.
 5. This drawing is to be read in conjunction with Structural, Mechanical, Electrical and / or other consultant's documentation that is applicable to the project.

PROJECT:
HERITAGE QUAY
RETAIL UNITS

DRAWING:
FLOOR PLAN
BLDG 3

DRAWN BY: -	PROJECT #: 11009
CHECKED BY: C.H	SCALE: AS SHOWN

DRAWING #:
A-101
-R4

A-1 -	SCALE: -	A-2 -	SCALE: -	A-3 -	SCALE: -	A-4 -	SCALE: -	A-5 -	SCALE: -	A-6 -
-------	----------	-------	----------	-------	----------	-------	----------	-------	----------	-------